

NOTE:


CONCEPTUAL LAYOUT. FINAL LAYOUT IS THE RESPONSIBILITY OF THE DESIGN BUILDER.


TRANSIENT MARINA AND OTHER PROJECTS AT CLEVELAND NORTH COAST HARBOR

CITY OF CLEVELAND

1

Overall Study Area Plan

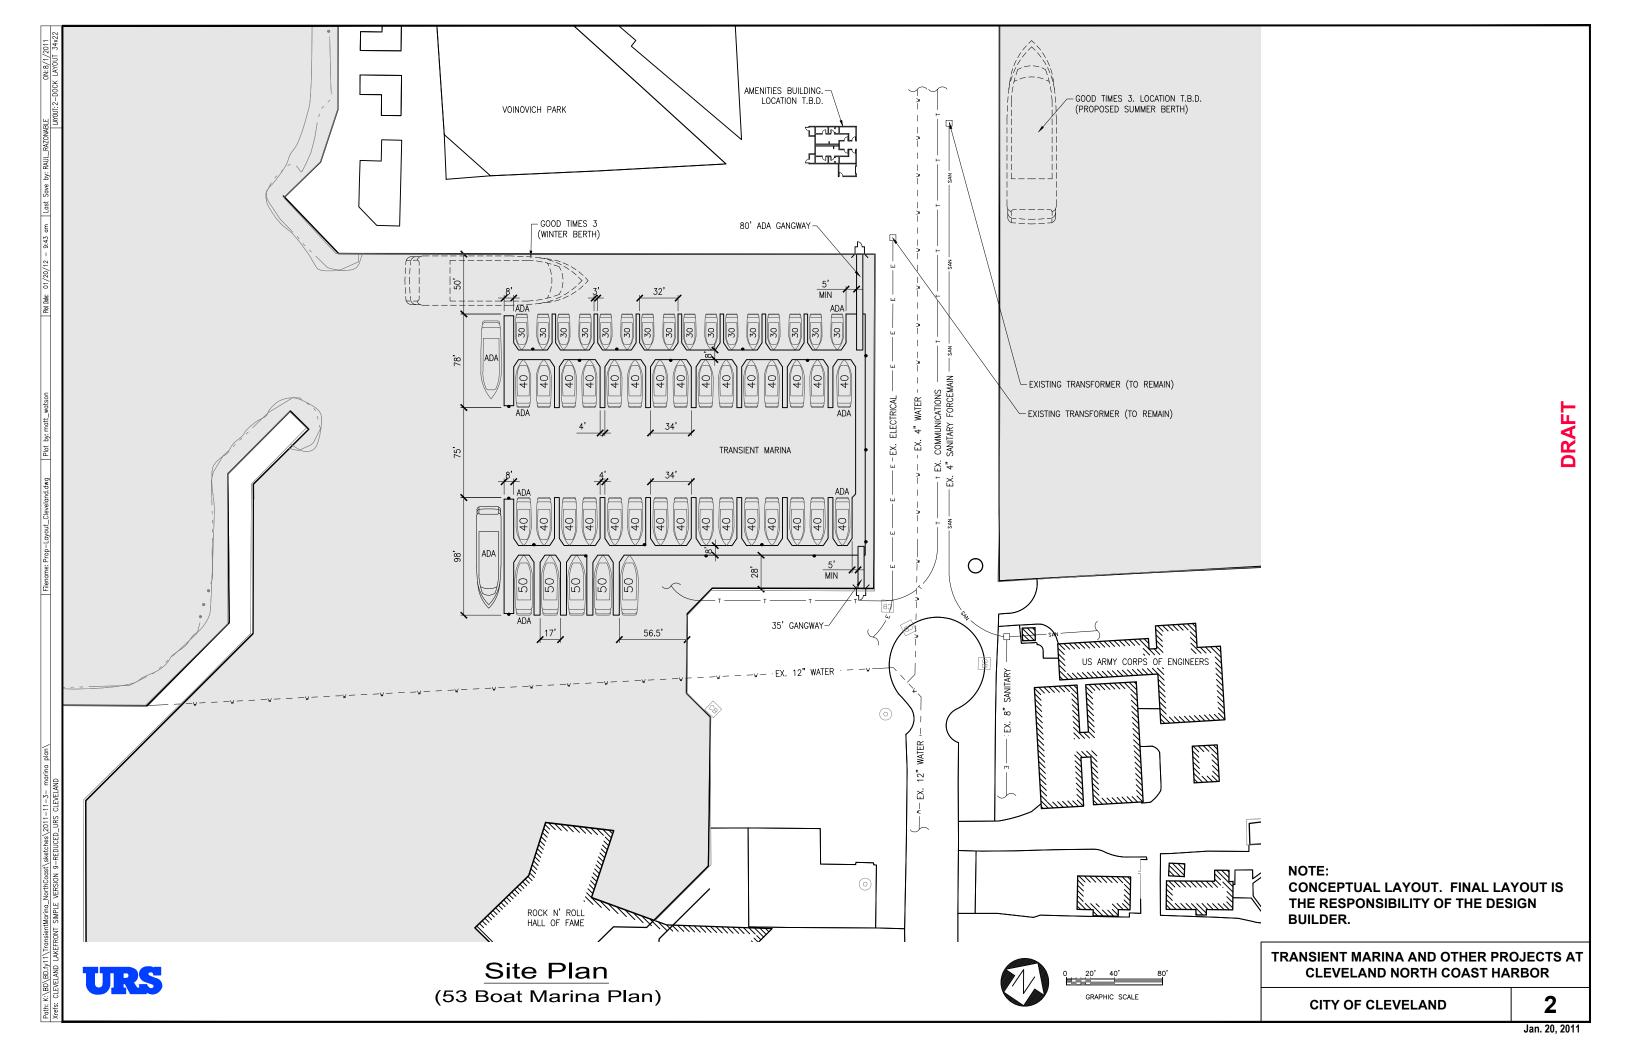

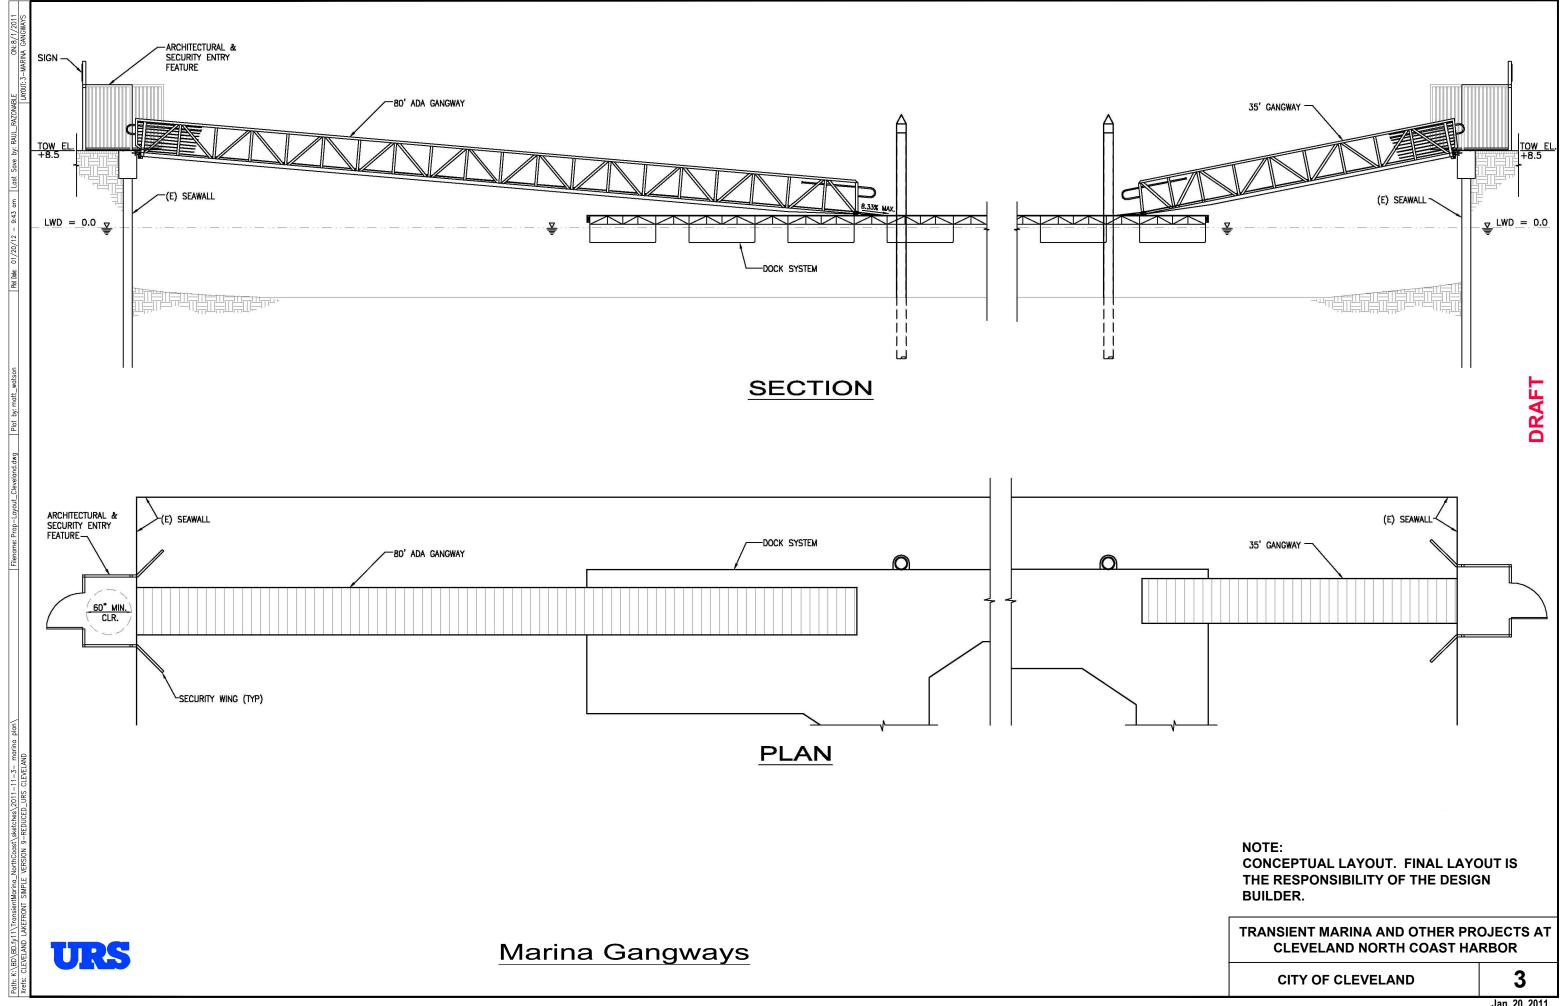

NOTE:

CONCEPTUAL LAYOUT. FINAL LAYOUT IS THE RESPONSIBILITY OF THE DESIGN BUILDER.

TRANSIENT MARINA AND OTHER PROJECTS AT CLEVELAND NORTH COAST HARBOR

**CITY OF CLEVELAND** 

4

**Amenities Building Plan** 



